


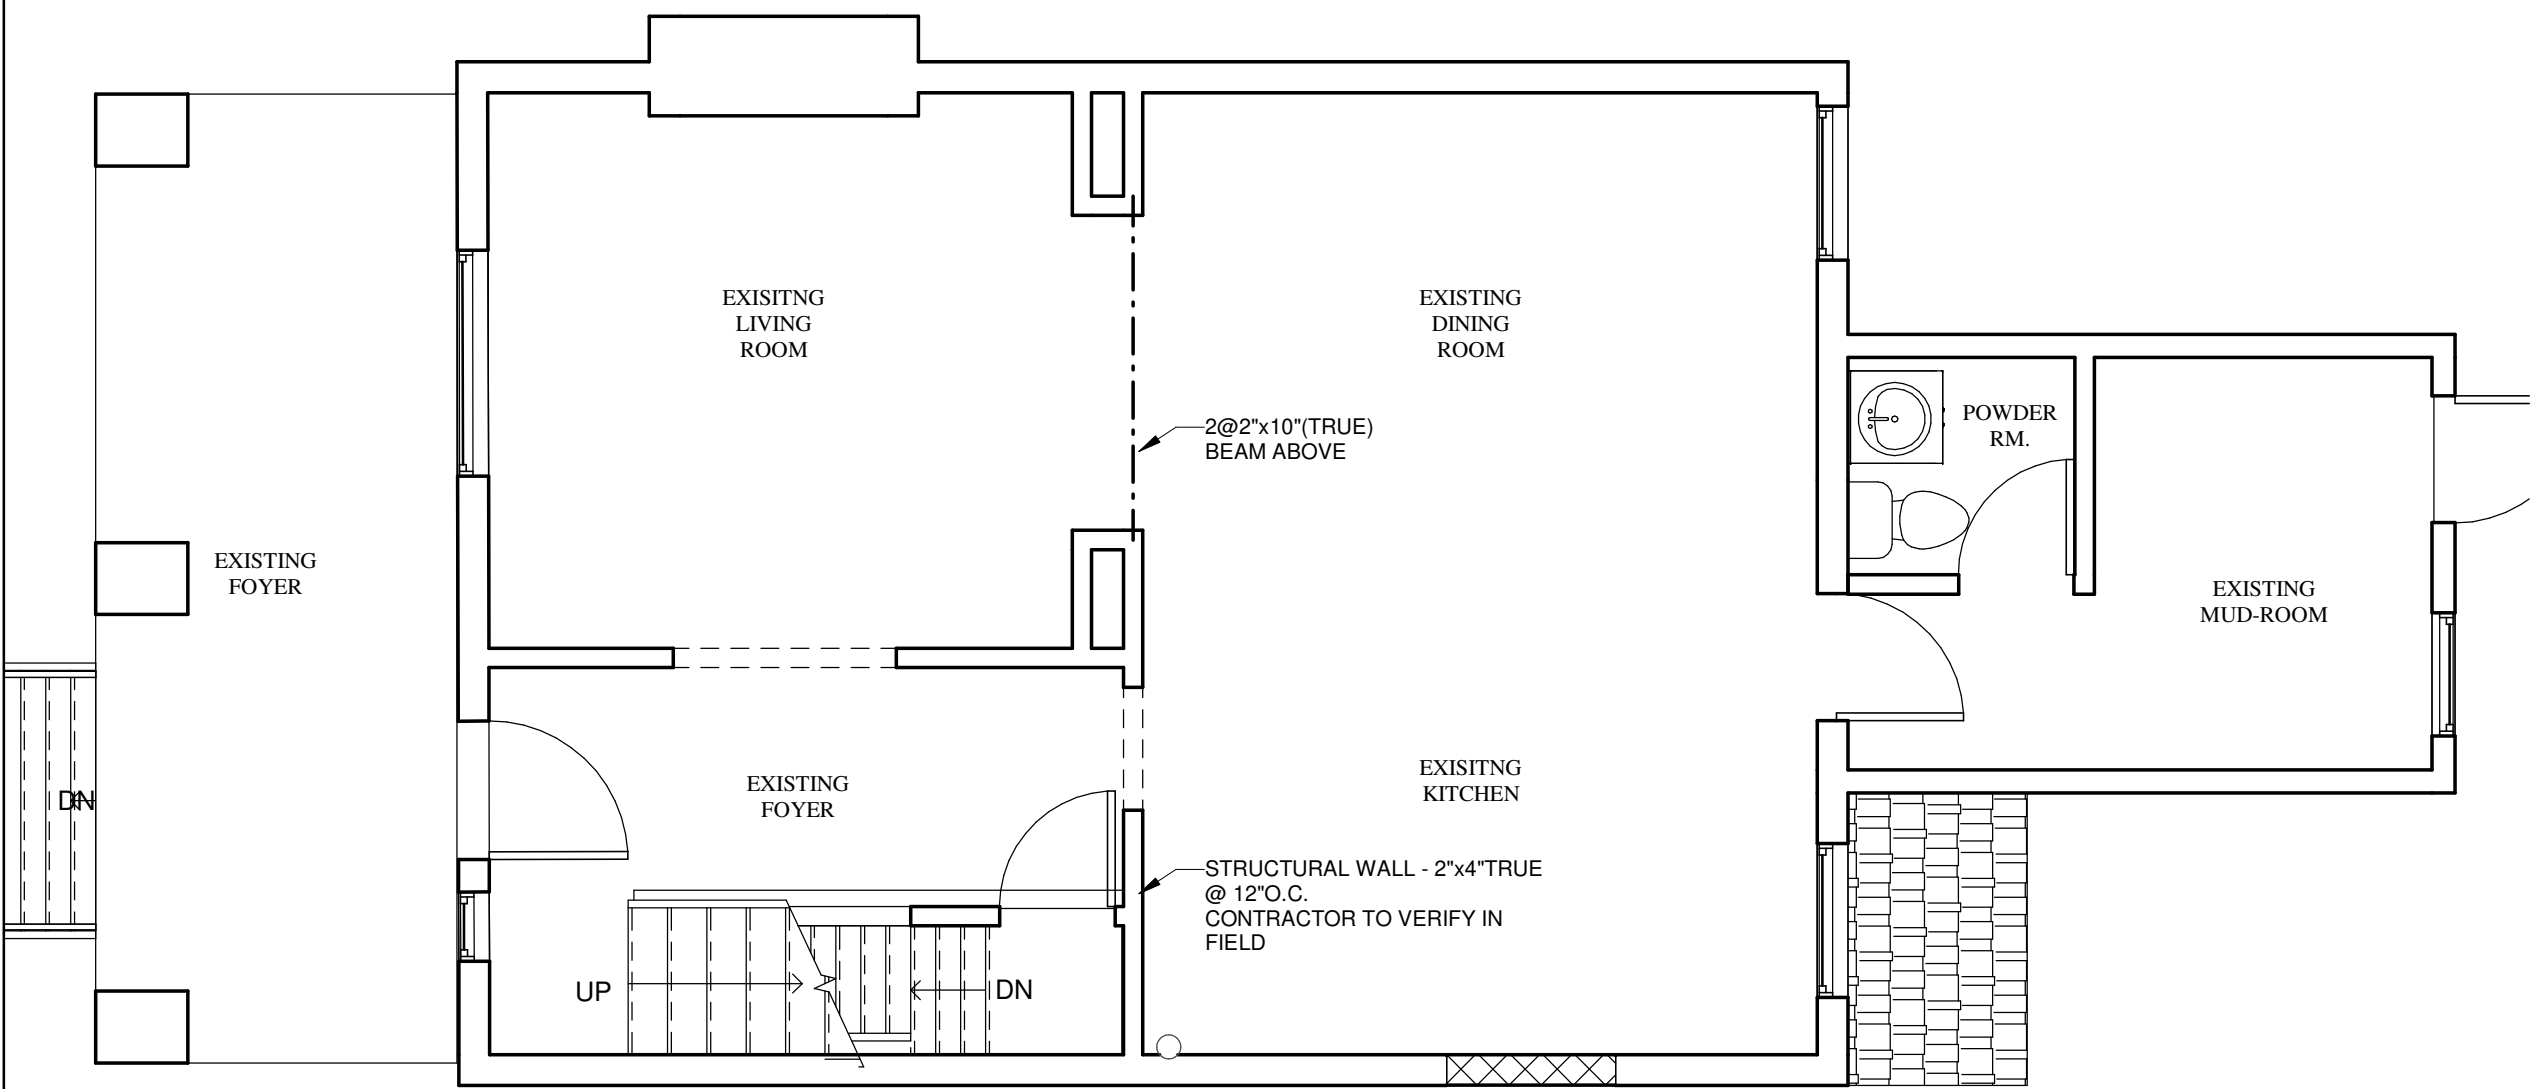

TRUE NORTH



#	Description	Date

Michelle Morrison  
Clare Meridew

# Attic Dormer

51 First Avenue  
Toronto Ontario  
M4M 1W7

Project number	0001
Date	March 2020
Drawn by	JG
Approved by	MM

## EX. LEVEL 1

Scale: 1 : 50


AD102

**1** EXISTING L1 PLAN  
1 : 50

2020-05-17 10:26:17 AM



TRUE NORTH

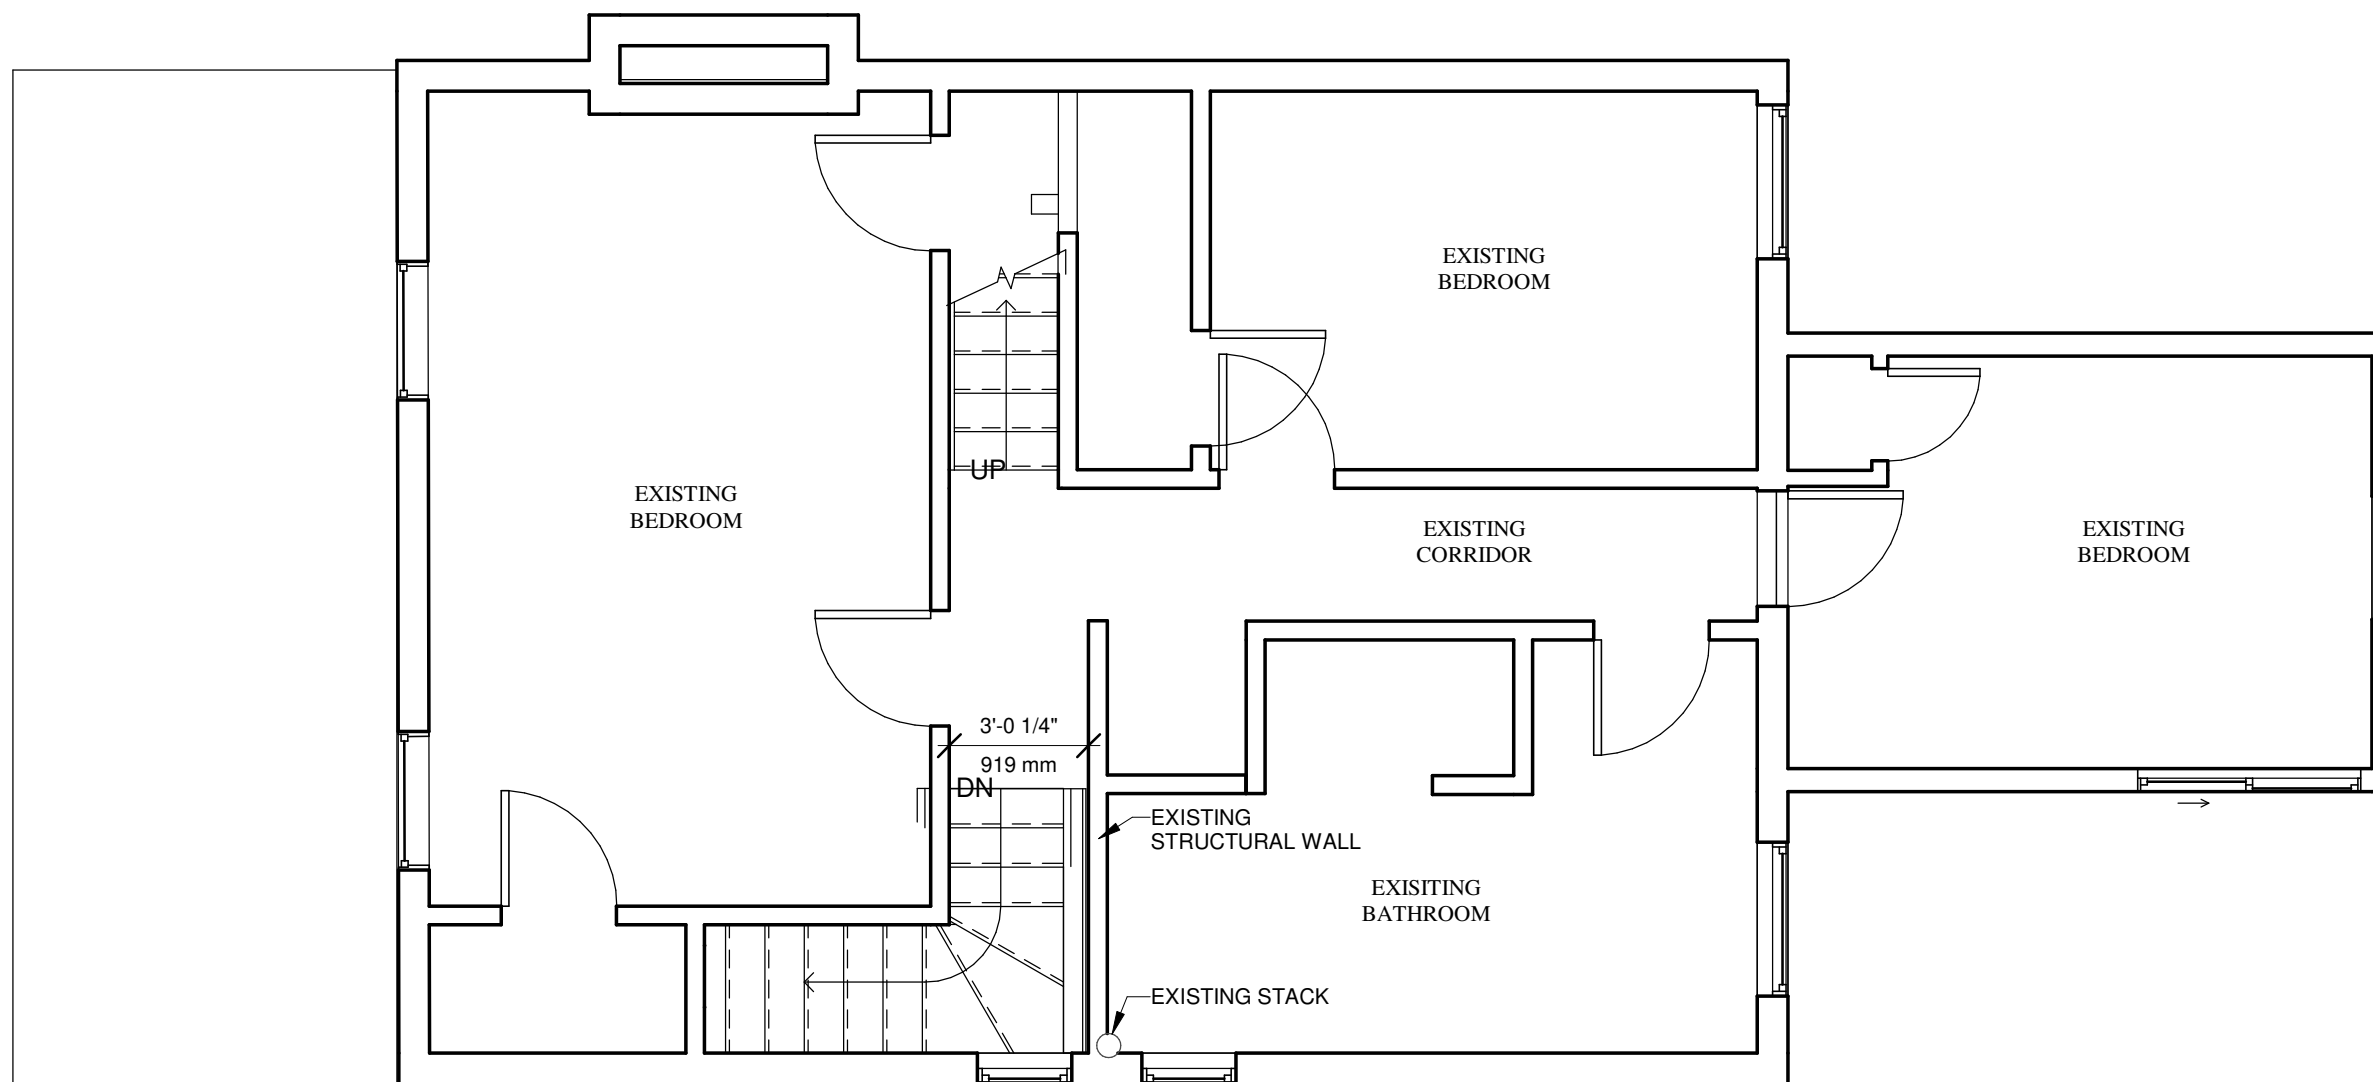

#	Description	Date

Michelle Morrison  
Clare Meridew

## Attic Dormer

51 First Avenue  
Toronto Ontario  
M4M 1W7

Project number	0001
Date	March 2020
Drawn by	JG
Approved by	MM

EX. LEVEL 2

Scale: 1 : 50


AD103

**1** EXISTING L2 PLAN  
1 : 50

2020-05-17 10:26:17 AM



TRUE NORTH

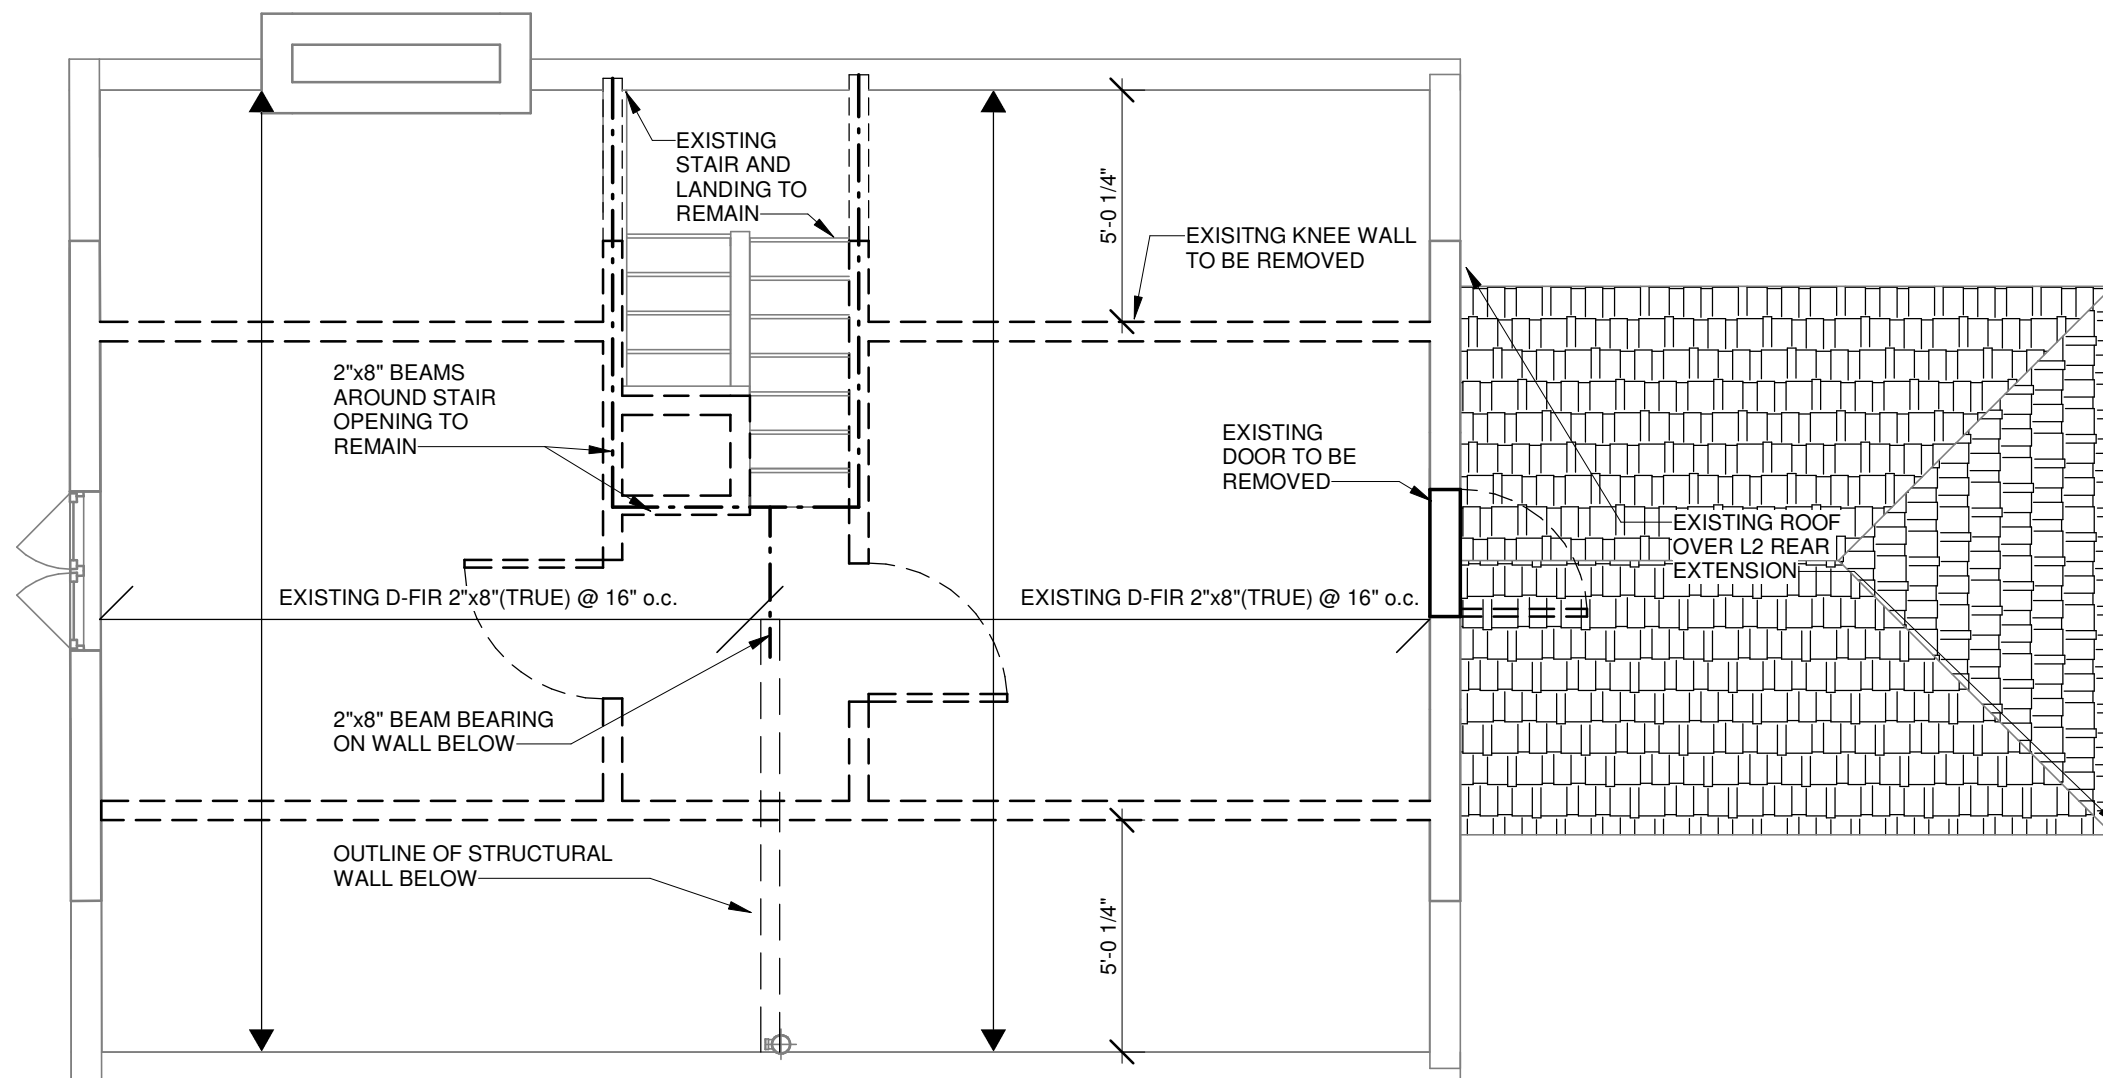

#	Description	Date

Michelle Morrison  
Clare Meridew

### Attic Dormer

51 First Avenue  
Toronto Ontario  
M4M 1W7

Project number	0001
Date	March 2020
Drawn by	JG
Approved by	MM

EX. LEVEL 3

Scale: 1 : 50

AD104